


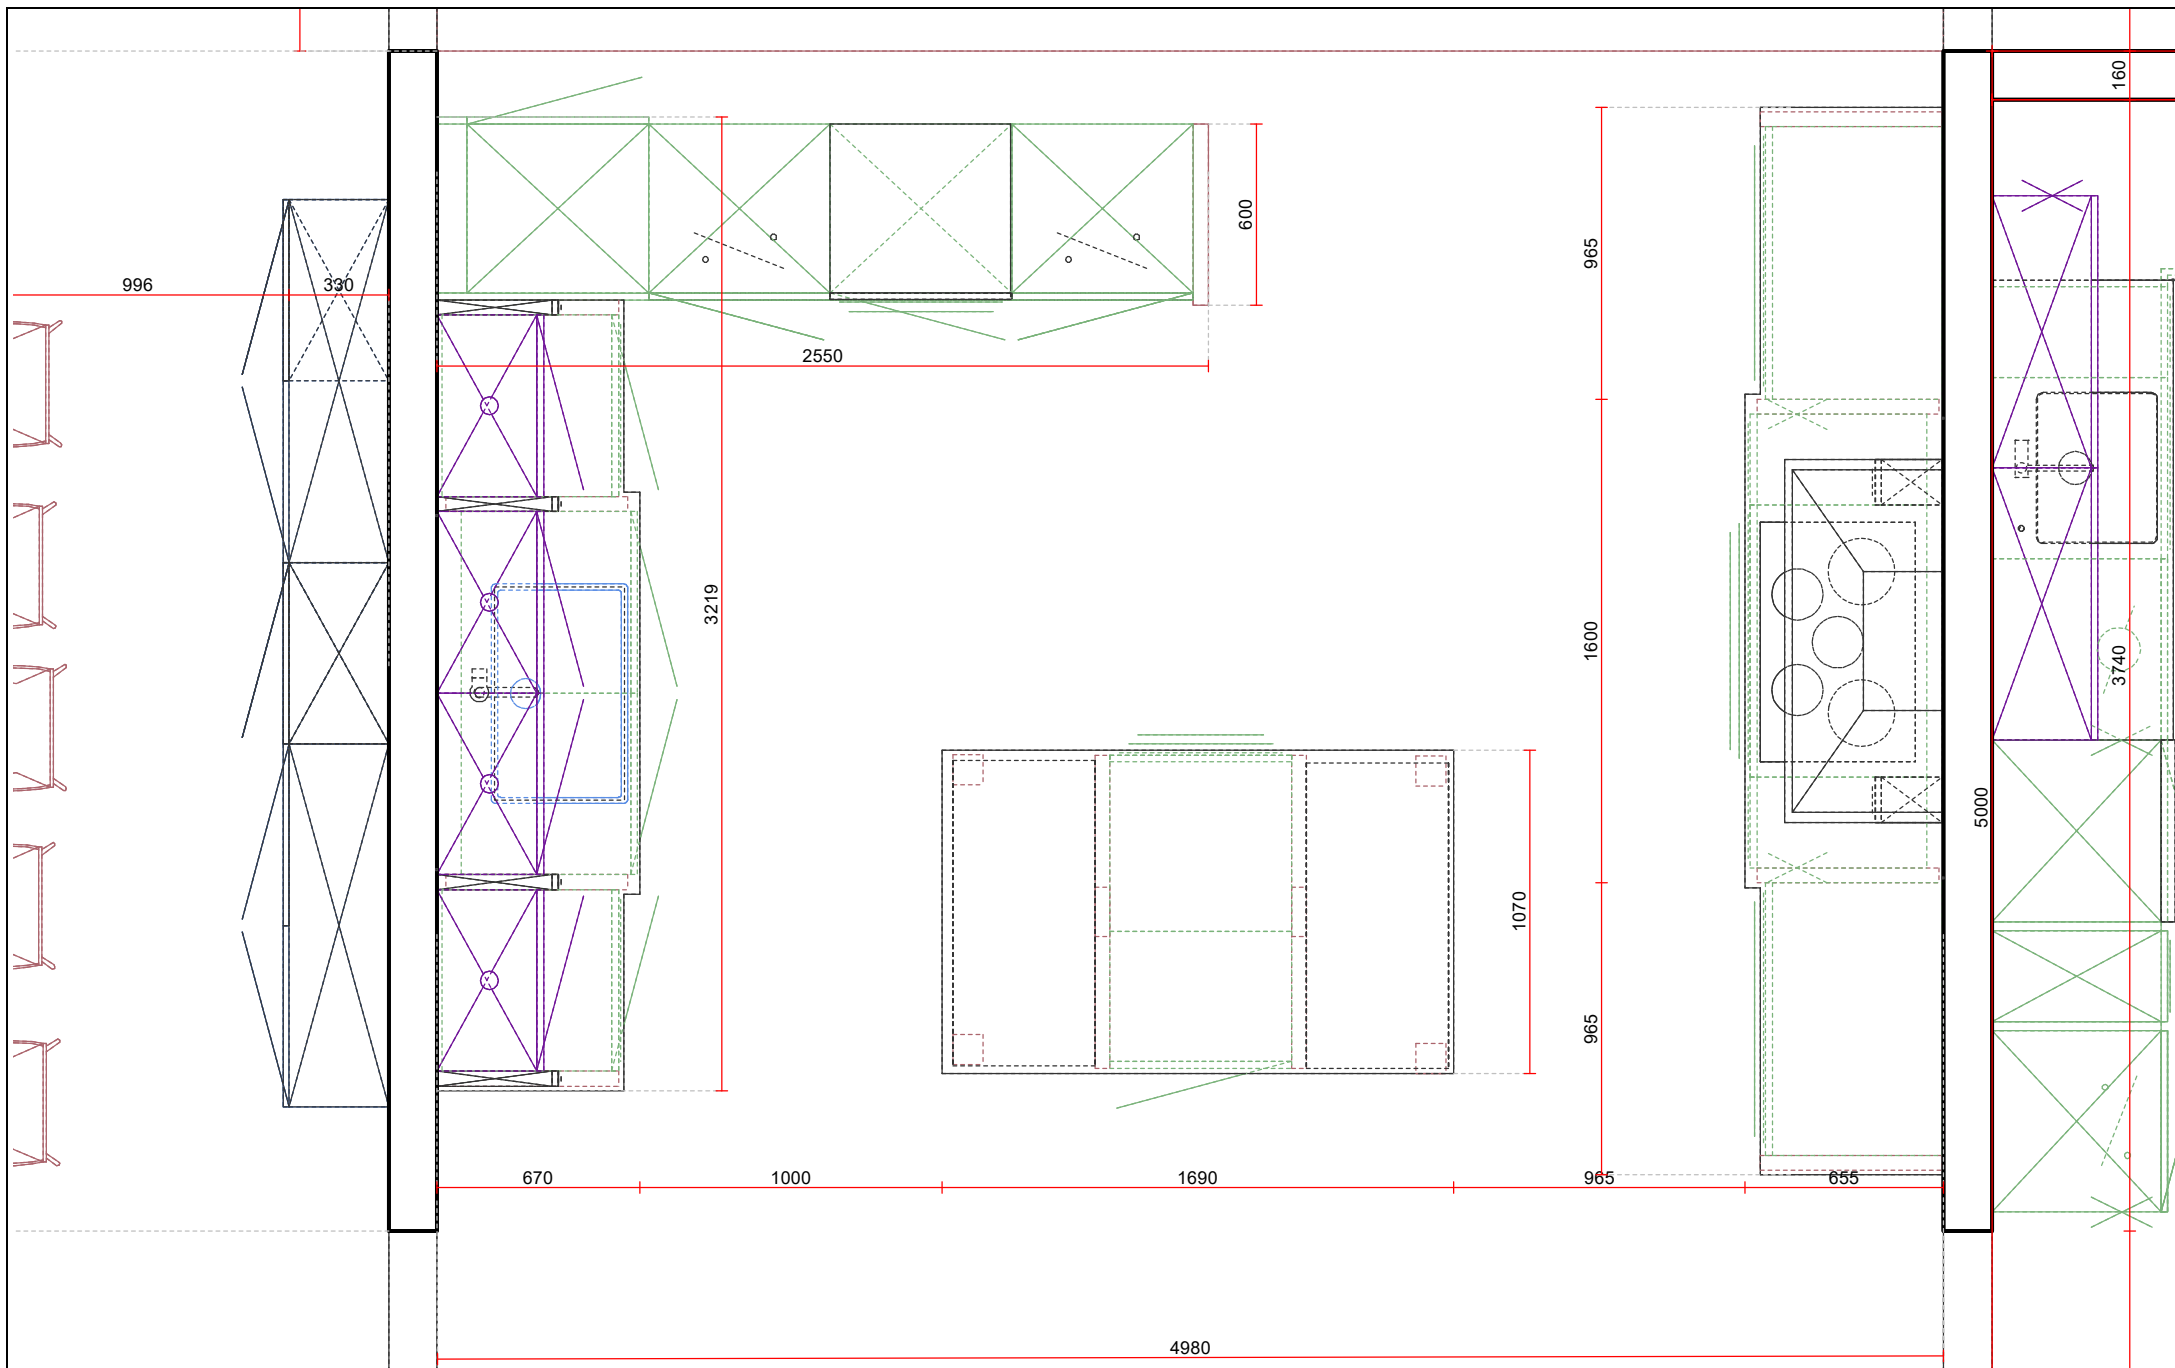

Gheza Cuisines sa Ch. de la Grande Salle 8 1084 Carrouge VD Tél: +41/21/903.25.55 Fax: +41/21/903.33.56 E-Mail: info@gheza.com	Client :	EXPO GENERALE - ,	02.10.2025	
	Projet :	619002143/12 EXPO GENERALE	Echelle: 1:25 (A4)	
	Option :	Oldline Queen	Mugny Eric	



